


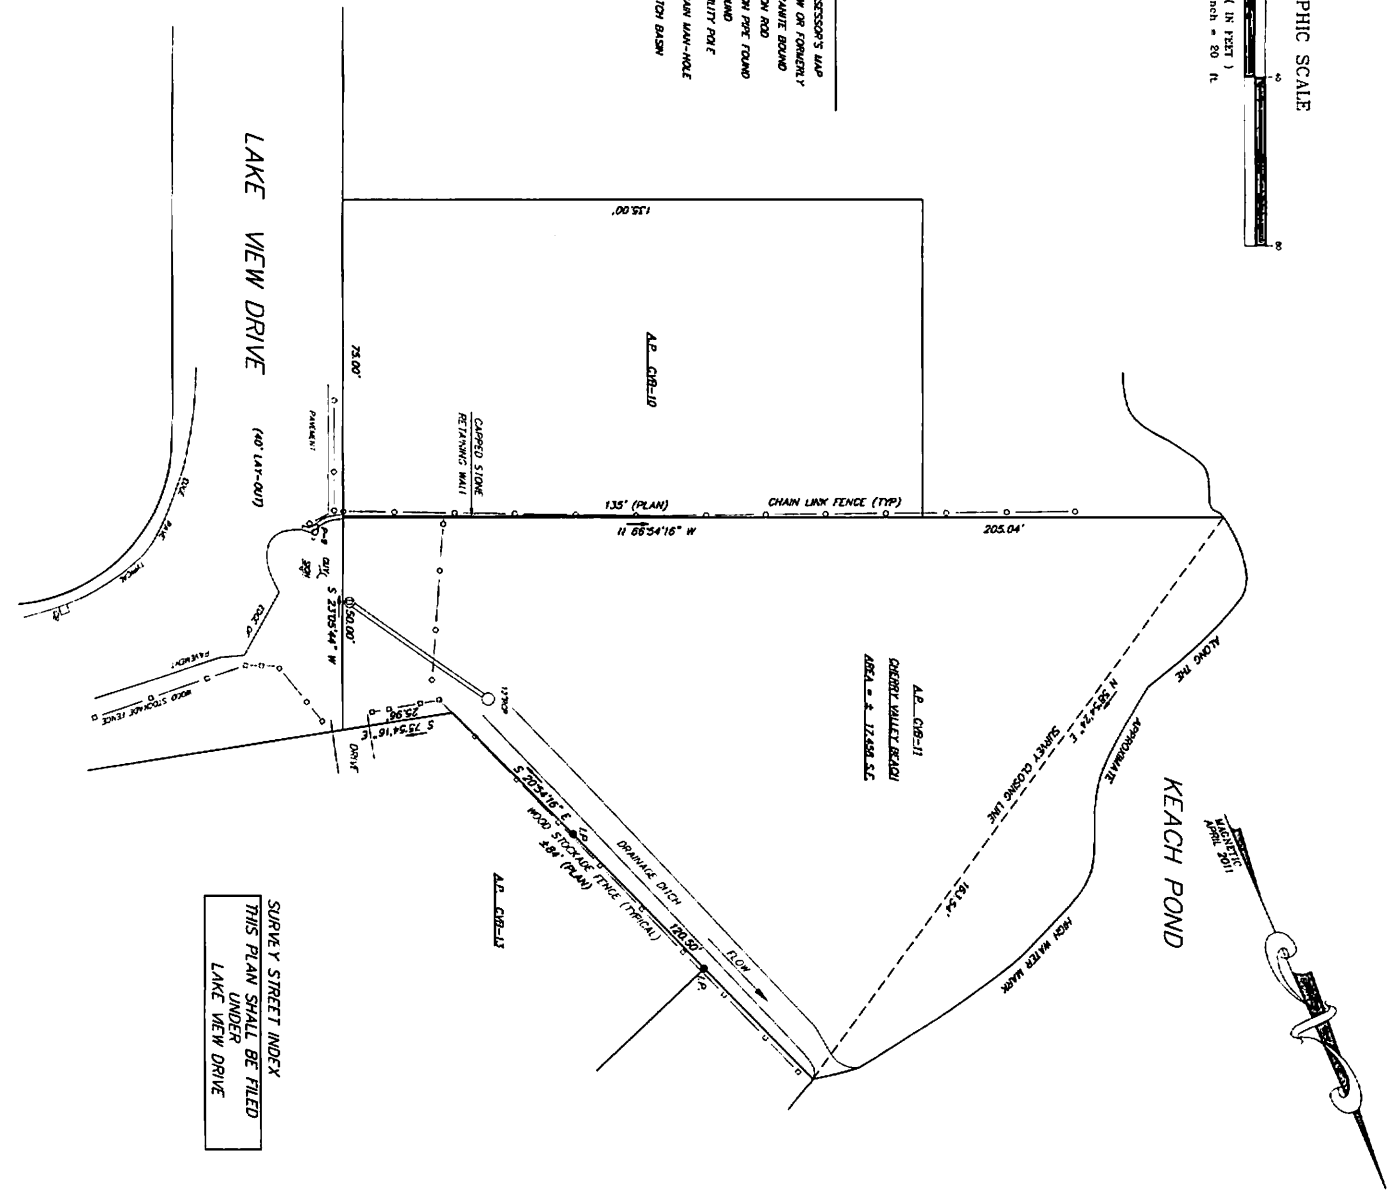

- LEGEND**
- A.P. ASSESSOR'S MAP
 - N/F NOW OR FORMERLY
 - G.B. GRANITE BOUND
 - I.P. IRON ROD
 - R.P. IRON PIPE FOUND
 - R.D. FOUND
 - U.P. UTILITY POLE
 - D.W. DRAIN MAN-HOLE
 - C.B. CATCH BASIN




SURVEY STREET INDEX
THIS PLAN SHALL BE FILED
UNDER
LAKE VIEW DRIVE

**SURVEY PLAN SHOWING
LAND IN GLOCESTER
ASSESSORS MAP CVB LOT 11
FOR PROPERTY OWNERS ASSOC.
OF KEECH POND INC.
CHERRY VALLEY BEACH
LAKE VIEW DRIVE**


THIS SURVEY AND PLAN CONFORM TO
A CLASS III STANDARD AS ADOPTED BY
THE RHODE ISLAND BOARD OF REGISTRA-
TION FOR PROFESSIONAL LAND SURVEYORS

BY:
JAMES G. FLYNN P.L.S. NO. 1904

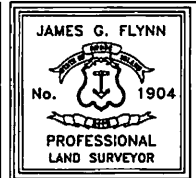

SCALE: 1" = 20' DATE: MAY 10, 2011

FLYNN SURVEYS INC.
10 FIELDVIEW ROAD
HOPE, R.I. 02831
401-821-6290
LAND SURVEYING / MAPPING / SITE PLANNING

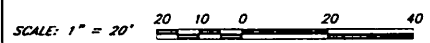


JOB NO. DRAWING NO. S.C.P. 5/15/11

SURVEY STREET INDEX
 THIS PLAN SHALL BE FILED
 UNDER
 KEACH POND DRIVE


PLAN REFERENCES:
 WESTCOTT BEACH PLAT HANGING FILE # 283

- LEGEND**
- A.P. ASSESSOR'S PLAT
 - N/F. NOW OR FORMERLY
 - G.B. GRANITE BOUND
 - I.R. IRON ROD SET
 - I.P. IRON PIPE FOUND
 - FND FOUND
 - U.P. UTILITY POLE

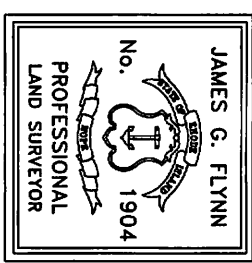

THIS SURVEY AND PLAN CONFORM TO A CLASS I STANDARD AS ADOPTED BY THE RHODE ISLAND BOARD OF REGISTRATION FOR PROFESSIONAL LAND SURVEYORS.

BY: _____

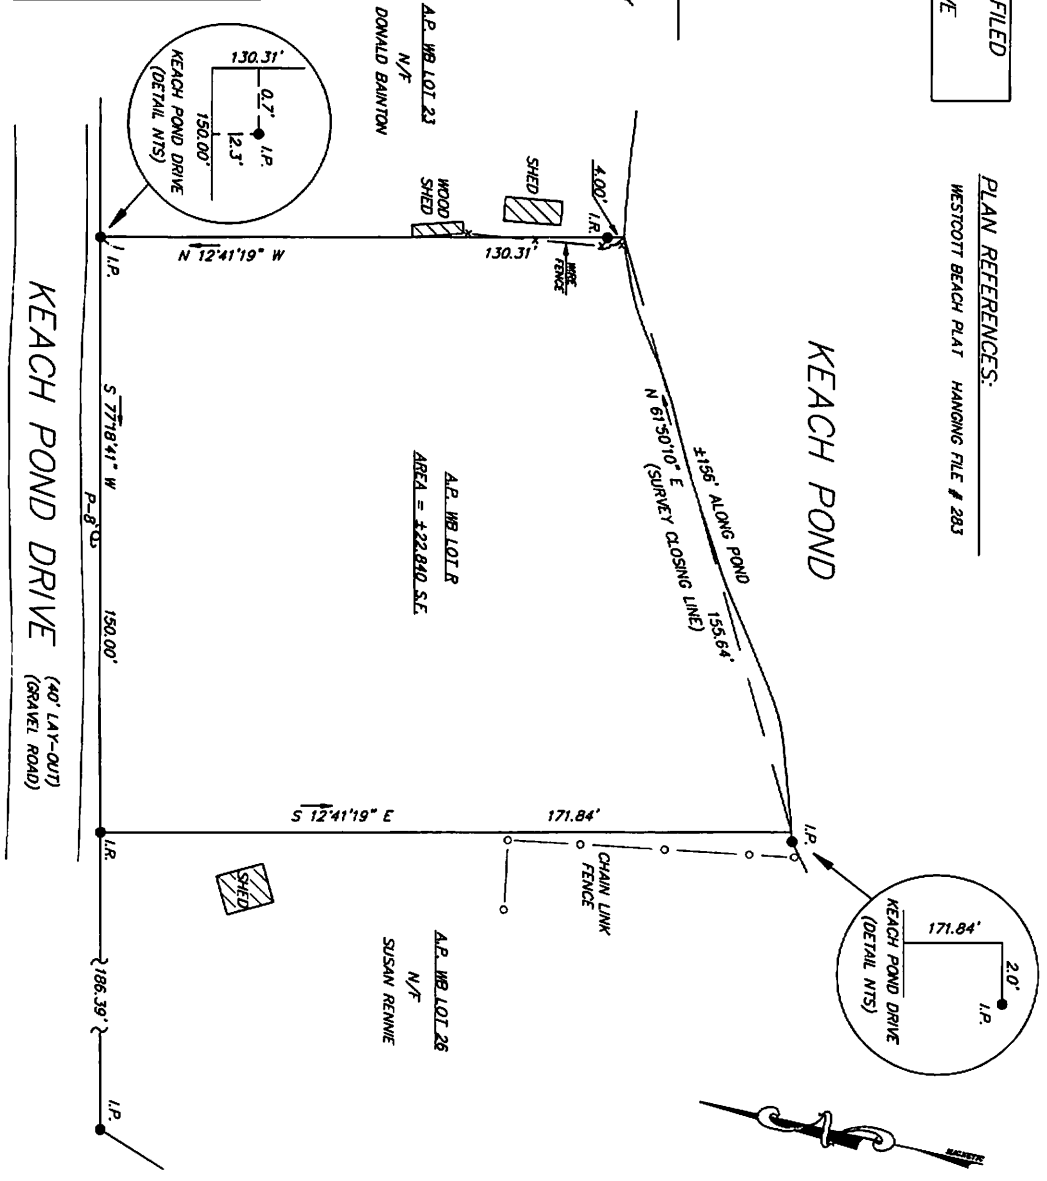

OWNER:
 PROPERTY OWNERS ASSOCIATION
 OF KEACH POND INC.

JOB NO. 840-2
 DRAWING NO. 840-2

SURVEY PLAN SHOWING
LAND IN GLOCESTER
ASSESSOR'S PLAT WB LOT R
KEACH POND DRIVE


SCALE: 1" = 30' DATE: AUGUST 24, 2010

FLYNN SURVEYS INC.
 10 FIELDVIEW ROAD
 HOPE, RHODE ISLAND 02831
 401-821-6290
 LAND SURVEYING / MAPPING

SCALE: 1" = 30' 30 15 0 30 60

SURVEY STREET INDEX
 THIS PLAN SHALL BE FILED
 UNDER
 SAUNDERS BROOK ROAD

KEACH POND

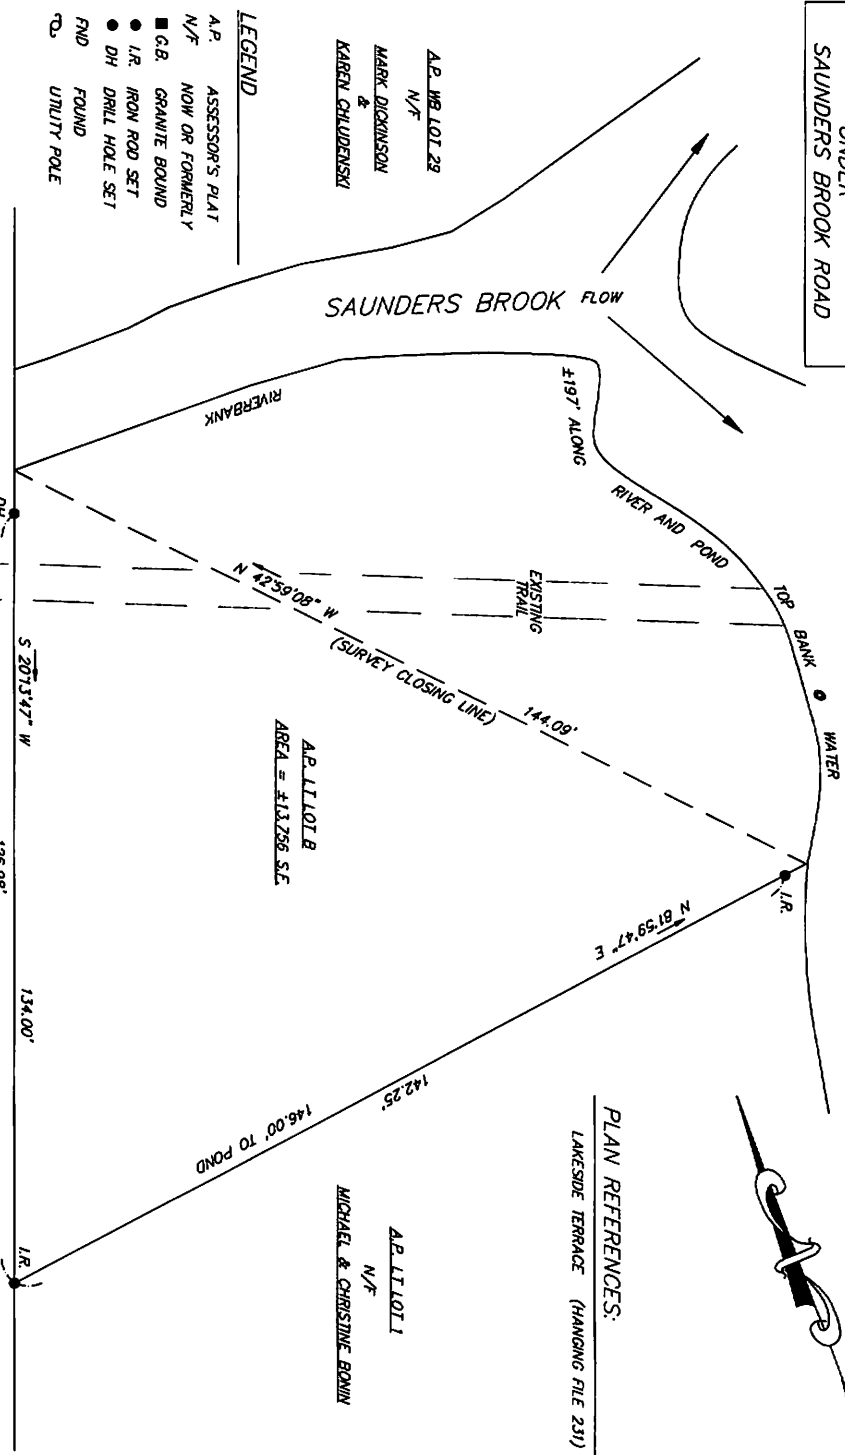

LEGEND

- A.P. ASSESSOR'S PLAT
- N/F. NOW OR FORMERLY
- G.B. GRANITE BOUND
- I.R. IRON ROD SET
- DH DRILL HOLE SET
- FND FOUND
- U.P. UTILITY POLE

JAMES G. FLYNN
 No. 1904
 PROFESSIONAL
 LAND SURVEYOR


THIS SURVEY AND PLAN CONFORM TO A CLASS I STANDARD AS ADOPTED BY THE RHODE ISLAND BOARD OF REGISTRATION FOR PROFESSIONAL LAND SURVEYORS.

SAUNDERS BROOK ROAD (40' LAY-OUT)
 (GRAVEL ROAD)

OWNER:
 PROPERTY OWNERS ASSOCIATION
 OF KEACH POND INC.

PLAN REFERENCES:

LAKE SIDE TERRACE (HANGING FILE 231)

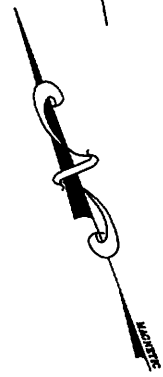

SURVEY PLAN SHOWING
LAND IN GLOCESTER
ASSESSOR'S PLAT LT LOT B
SAUNDERS BROOK ROAD

SCALE: 1" = 20' DATE: august 23, 2010





FLYNN SURVEYS INC.

10 FIELDVIEW ROAD
 HOPE, RHODE ISLAND 02831
 401-821-6290

LAND SURVEYING / MAPPING

SCALE: 1" = 20'

JOB NO. 840-1
 DRAWING NO. 840-1

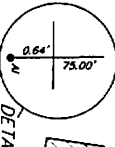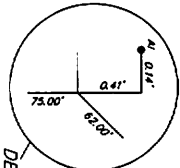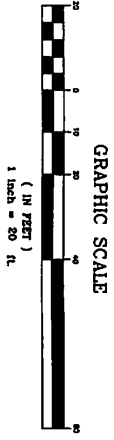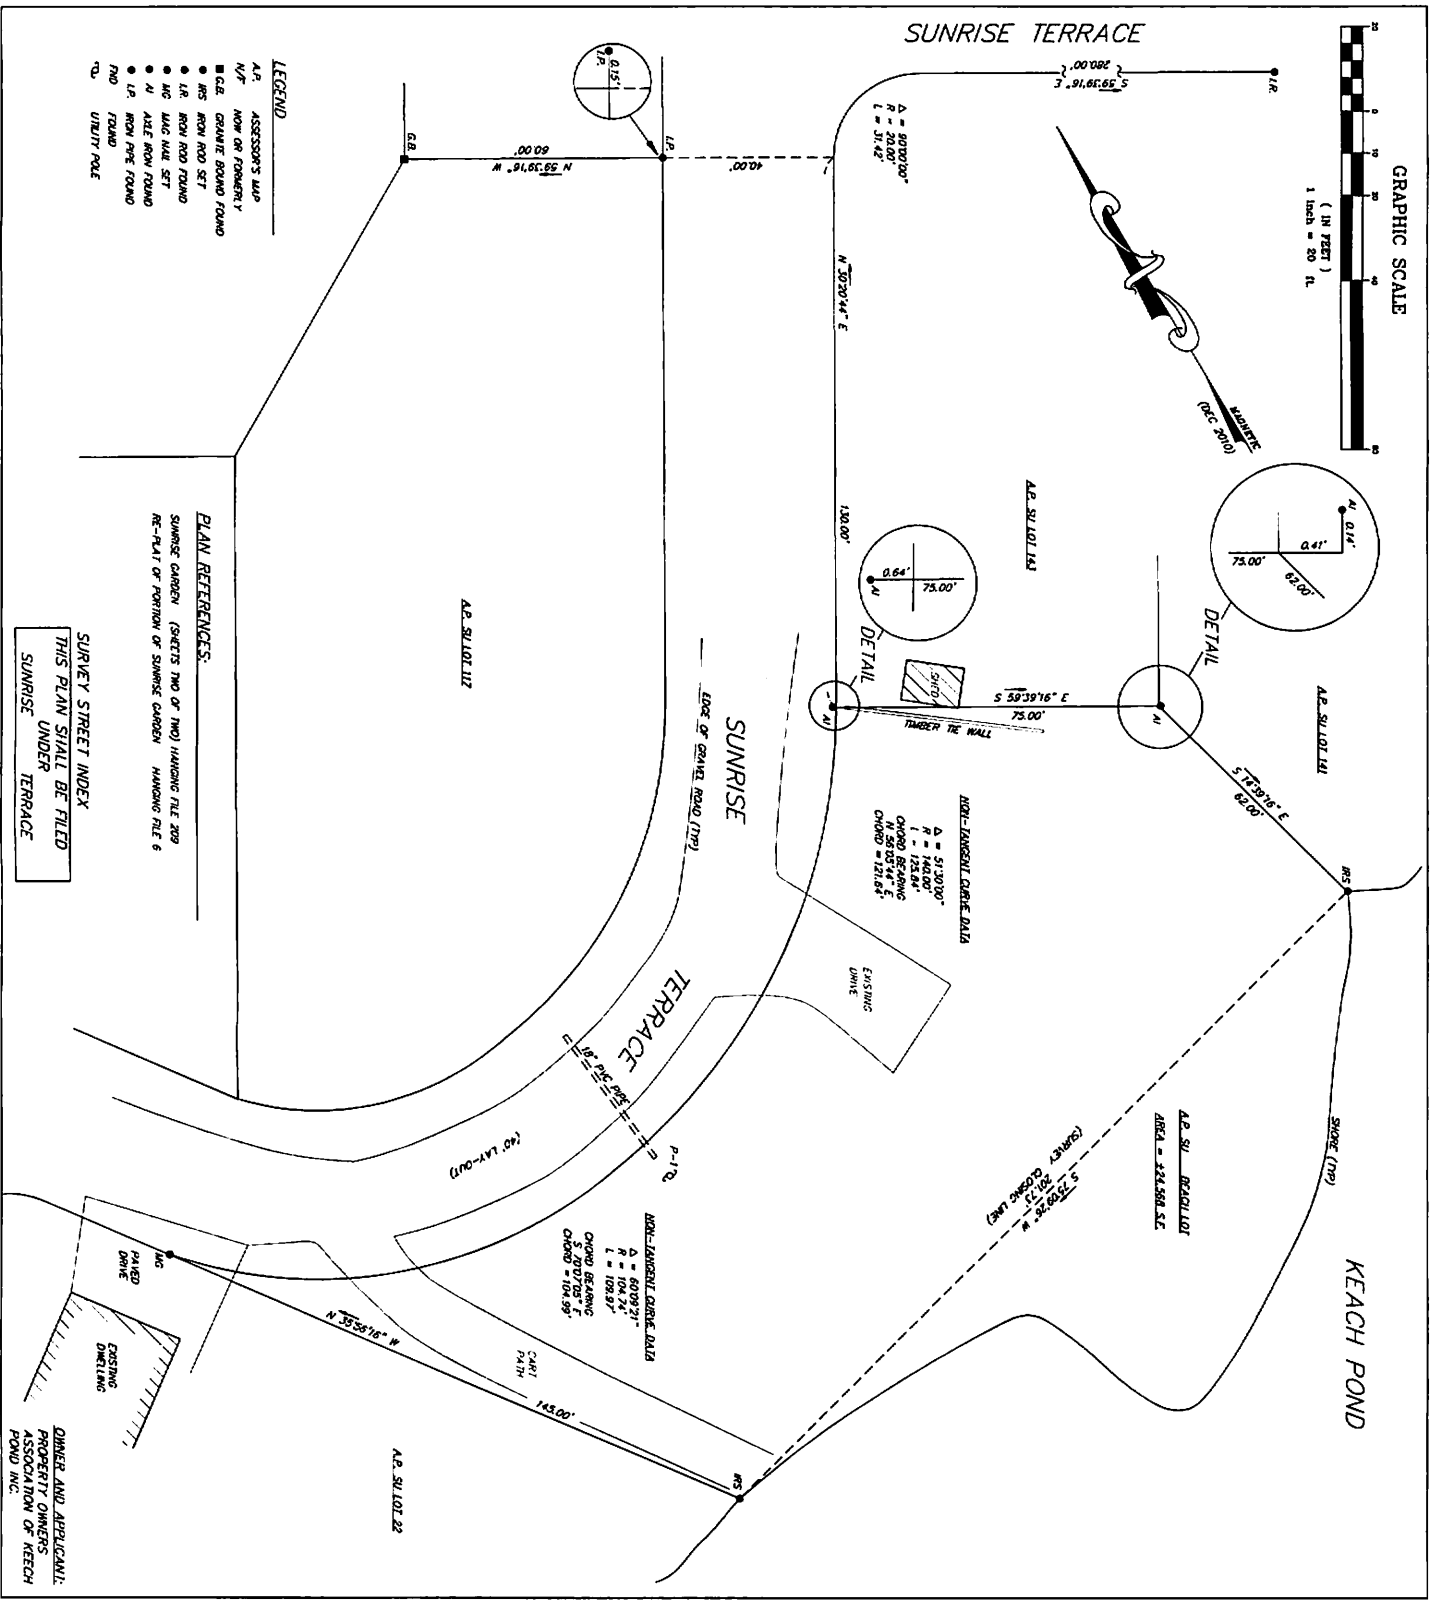

SURVEY PLAN OF LAND OWNED BY PROPERTY OWNERS ASSOCIATION OF KEACH POND INC. SUNRISE TERRACE GLOCESTER, RHODE ISLAND

THIS SURVEY AND PLAN CONFORM TO A CLASS 1 STANDARD AS ADOPTED BY THE RHODE ISLAND BOARD OF REGISTRATION FOR PROFESSIONAL LAND SURVEYORS

R.I. JAMES G. FLYNN P.L.S. NO. 1904

SCALE: 1" = 20'

JAMES G. FLYNN

PROFESSIONAL LAND SURVEYOR

FLYNN SURVEYS INC.

10 FIELDVIEW ROAD
 HOPE, R.I. 02831
 401-821-6290

LAND SURVEYING / MAPPING / SITE PLANNING

SCALE: 1" = 20'